

General Notes

CRACK SEAL

BAR IS ONE INCH ON ORIGINAL DRAWING.  
 0  $\overline{\hspace{2cm}}$  1"  
 IF NOT ONE INCH ON THIS SHEET, ADJUST SCALE ACCORDINGLY.

REGISTERED PROFESSIONAL ENGINEER  
 53,842  
 OREGON  
 JULY 21, 1998  
 TIMOTHY M. SIMONS

RENEWAL JUN 30 2020  
 SIGNED DEC 06 2019

No.	Revision/Issue	Date

Firm Name and Address

CITY OF PENDLETON  
 ENGINEERING DEPT  
 500 SW DORION AVE.  
 PENDLETON, OR 97801  
 (541) 966-0203

Project Name and Address

2020 CRACK SEAL

Project	Sheet
2020 CRACK SEAL	S-1


Date  
 NOVEMBER 2019


Scale  
 1" = 350'






**General Notes**

 CRACK SEAL

BAR IS ONE INCH ON ORIGINAL DRAWING.  
 0  1"  
 IF NOT ONE INCH ON THIS SHEET, ADJUST SCALE ACCORDINGLY.



RENEWAL JUN 30 2020  
 SIGNED: DEC 06 2019


No.	Revision/Issue	Date

Firm Name and Address  
 CITY OF PENDLETON  
 ENGINEERING DEPT  
 500 SW DORION AVE.  
 PENDLETON, OR 97801  
 (541) 966-0203


Project Name and Address  
 2020 CRACK SEAL


Project 2020 CRACK SEAL	Sheet S-2
Date NOVEMBER 2019	Scale 1"=400'



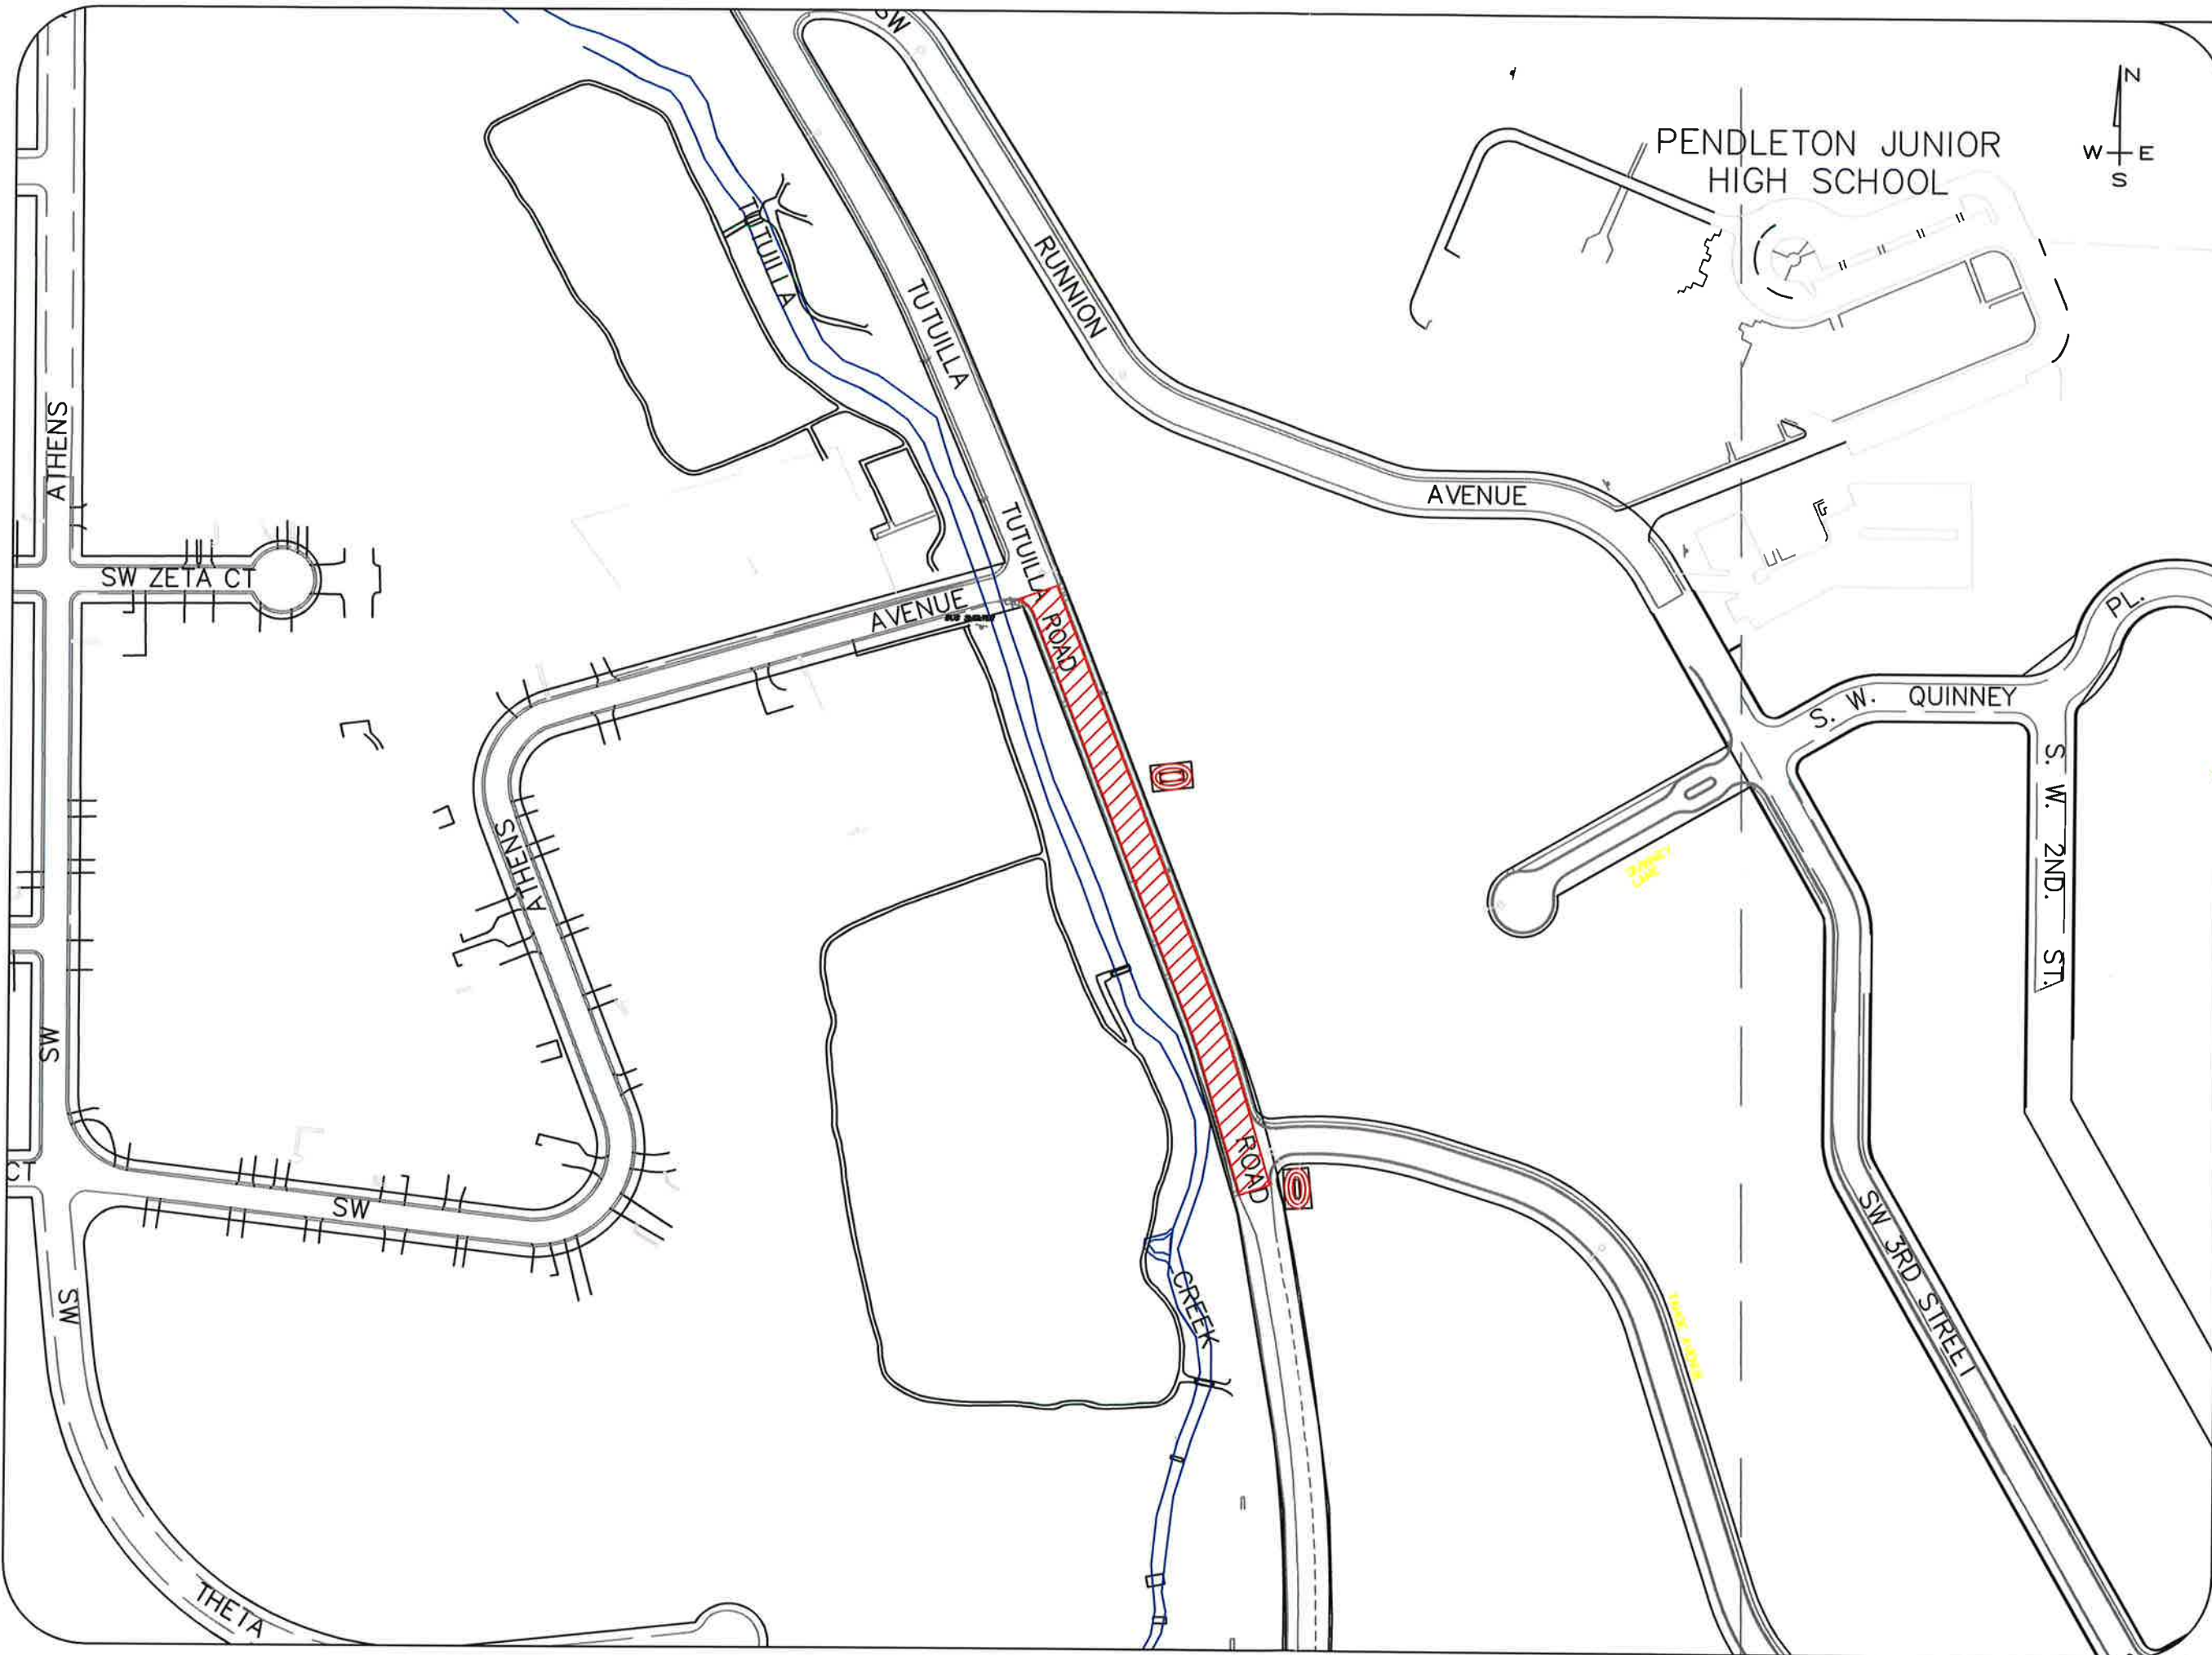

**General Notes**

 CRACK SEAL

BAR IS ONE INCH ON ORIGINAL DRAWING.  
 0  1"  
 IF NOT ONE INCH ON THIS SHEET, ADJUST SCALE ACCORDINGLY.

**REGISTERED PROFESSIONAL ENGINEER**  
 53,842  
 OREGON  
 JULY 21, 1998  
 TIMOTHY M. SIMONS

RENEWAL: JUN 30 2020  
 SIGNED: DEC 06 2019

No.	Revision/Issue	Date

**Firm Name and Address**  
 CITY OF PENDLETON  
 ENGINEERING DEPT  
 500 SW DORION AVE.  
 PENDLETON, OR 97801  
 (541) 966-0203


**Project Name and Address**  
 2020 CRACK SEAL


<b>Project</b> 2020 CRACK SEAL	<b>Sheet</b> S-3
<b>Date</b> NOVEMBER 2019	
<b>Scale</b> 1"=200'	





General Notes

 CRACK SEAL

BAR IS ONE INCH ON ORIGINAL DRAWING.  
 0  1"  
 IF NOT ONE INCH ON THIS SHEET, ADJUST SCALE ACCORDINGLY.



RENEWAL JUN 30 2020  
 SIGNED DEC 06 2019

No.	Revision/Issue	Date

Firm Name and Address

CITY OF PENDLETON  
 ENGINEERING DEPT  
 500 SW DORION AVE.  
 PENDLETON, OR 97801  
 (541) 966-0203

Project Name and Address

2020 CRACK SEAL

Project	2020 CRACK SEAL	Sheet	S-4
Date	NOVEMBER 2019	Scale	
Scale	1"=450'		