


General Notes

 SLURRY SEAL

BAR IS ONE INCH ON ORIGINAL DRAWING.
 0  1"
 IF NOT ONE INCH ON THIS SHEET, ADJUST SCALE ACCORDINGLY.

REGISTERED PROFESSIONAL ENGINEER
 53,842
 OREGON
 JULY 21, 1998
 TIMOTHY M. SIMONS


RENEWAL JUN 30 2020
 SIGNED: DEC 06 2019

No.	Revision/Issue	Date

Firm Name and Address
 CITY OF PENDLETON
 ENGINEERING DEPT
 500 SW DORION AVE.
 PENDLETON, OR 97801
 (541) 966-0203

Project Name and Address
 2020 SLURRY SEAL

Project 2020 SLURRY SEAL	Sheet S-1
Date NOVEMBER 2019	
Scale 1" = 300'	

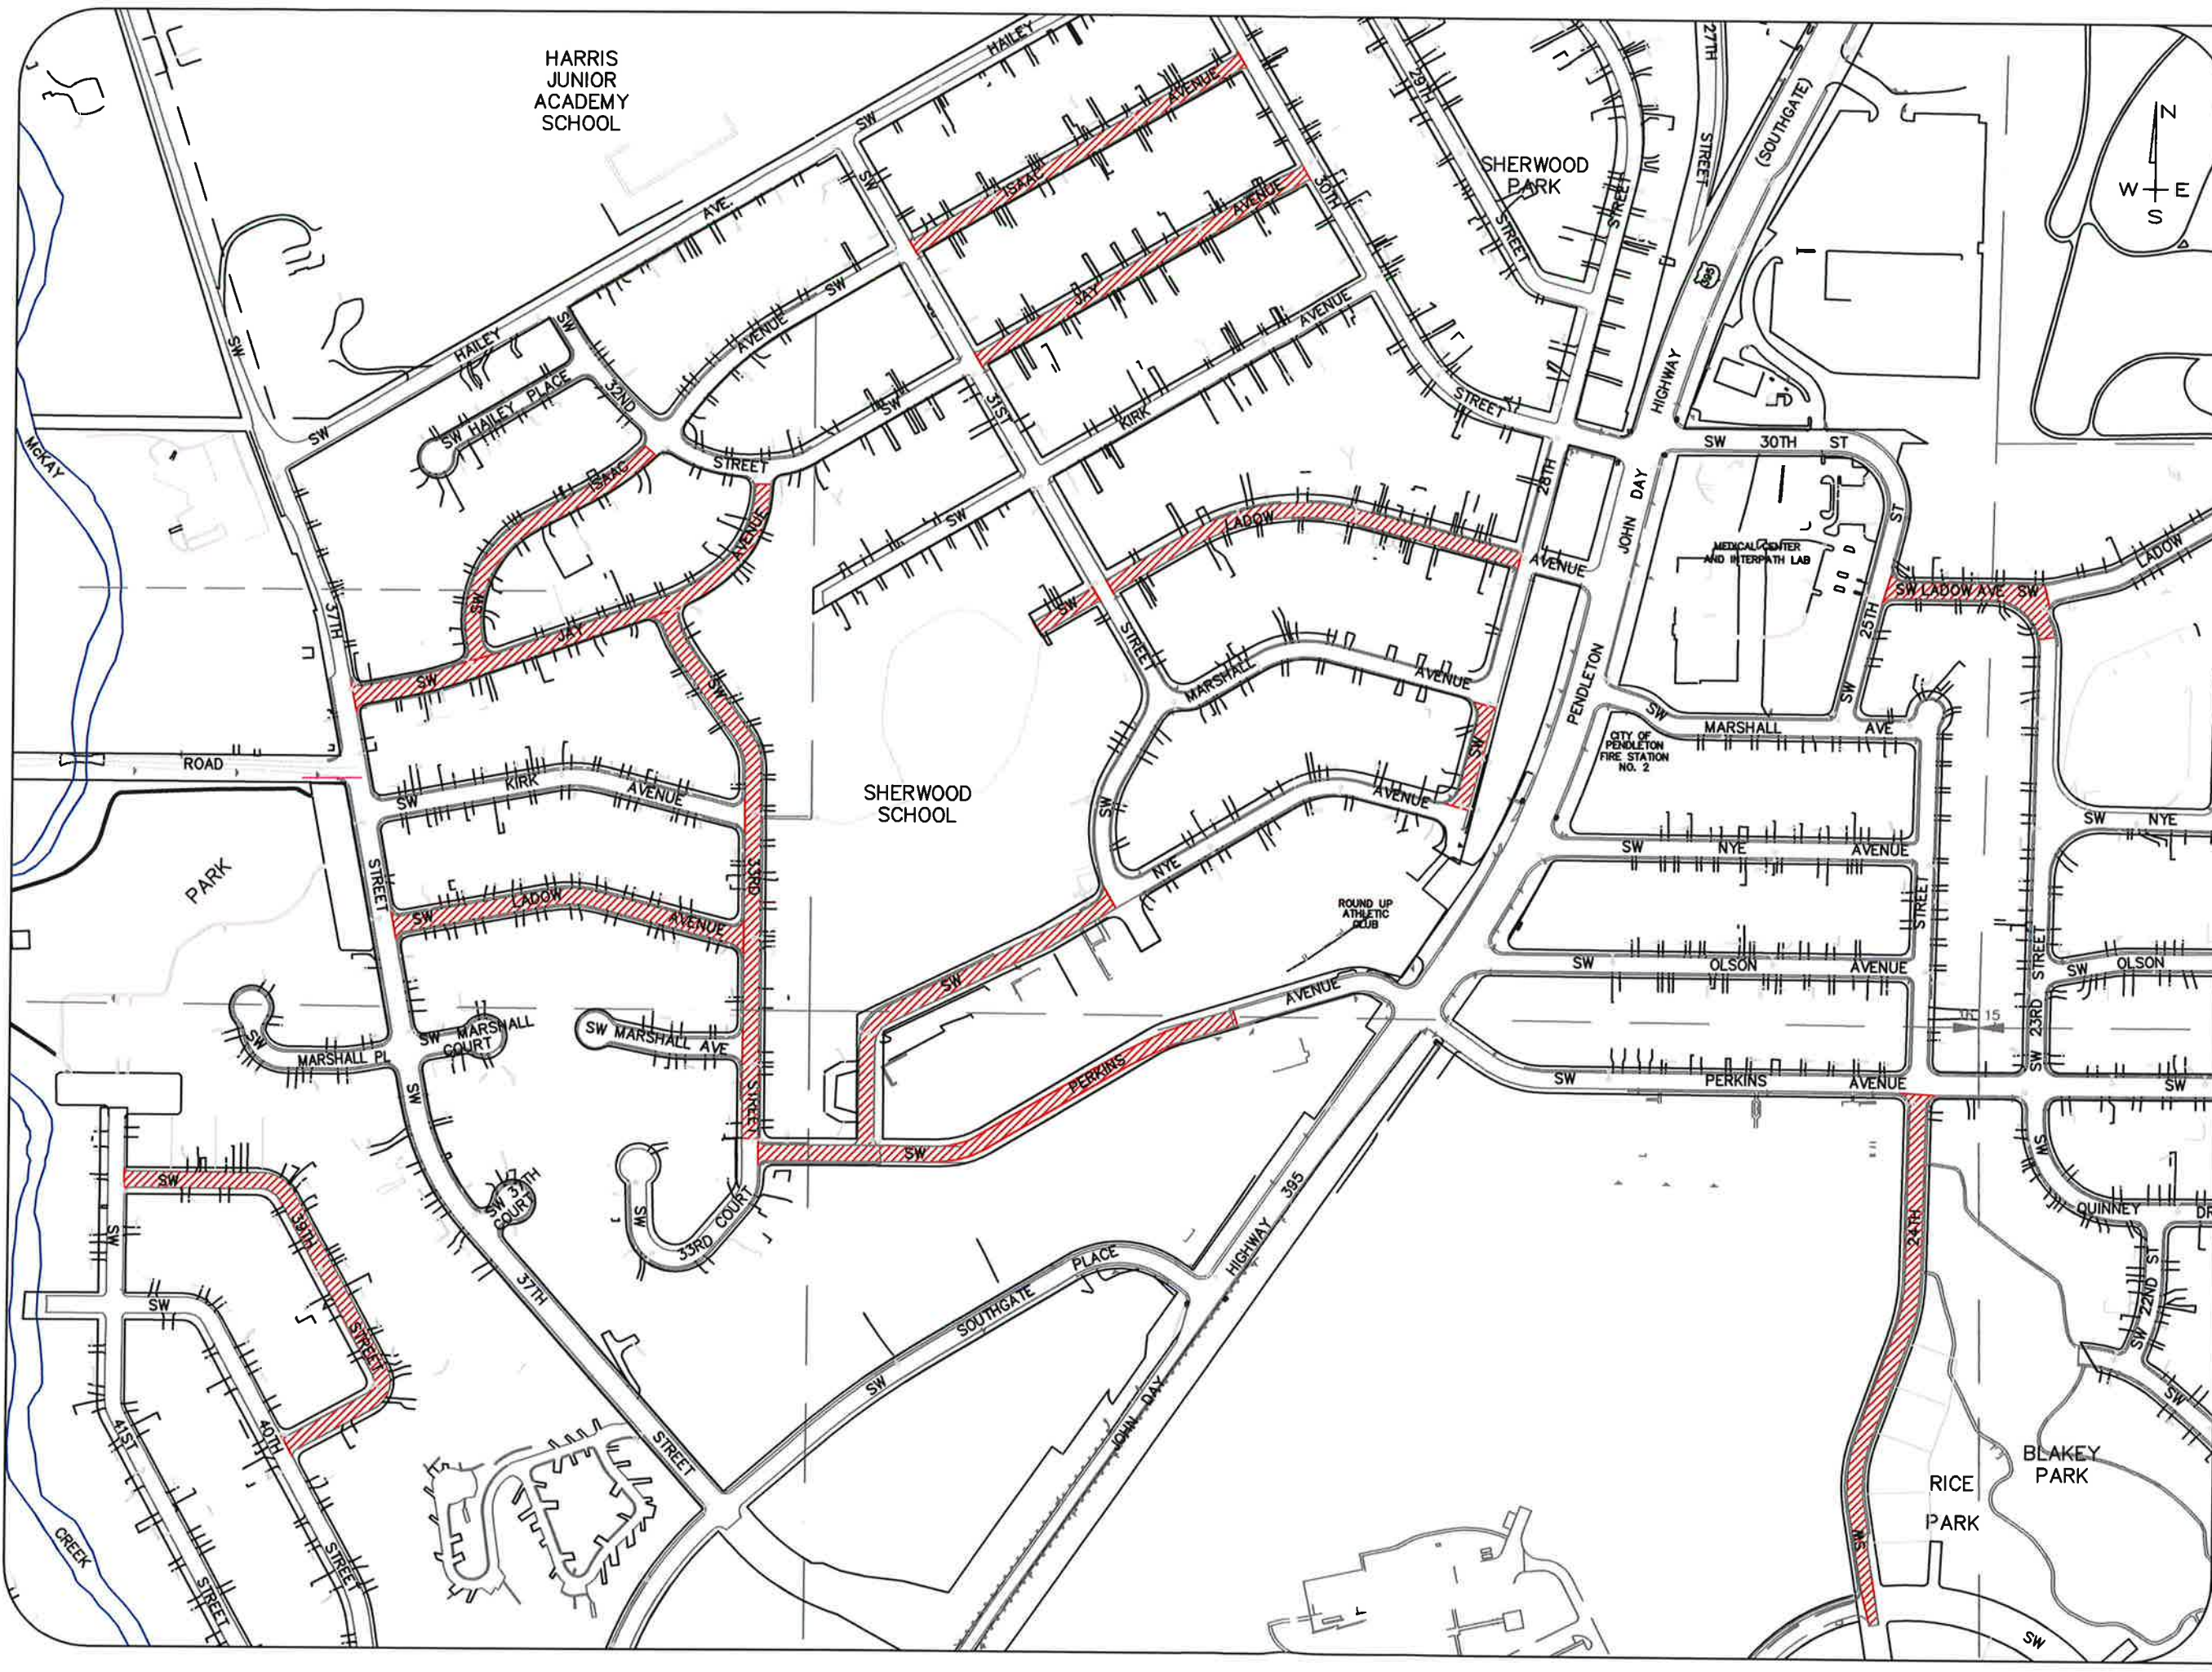

General Notes

 SLURRY SEAL



BAR IS ONE INCH ON ORIGINAL DRAWING.
 0 1"
 IF NOT ONE INCH ON THIS SHEET, ADJUST SCALE ACCORDINGLY.





RENEWAL JUN 30 2020
 SIGNED DEC 06 2019

No.	Revision/Issue	Date

Firm Name and Address
 CITY OF PENDLETON
 ENGINEERING DEPT
 500 SW DORION AVE.
 PENDLETON, OR 97801
 (541) 966-0203


Project Name and Address
 2020 SLURRY SEAL

Project 2020 SLURRY SEAL	Sheet S-2
Date NOVEMBER 2019	
Scale 1"=350'	

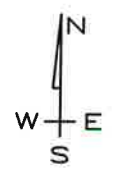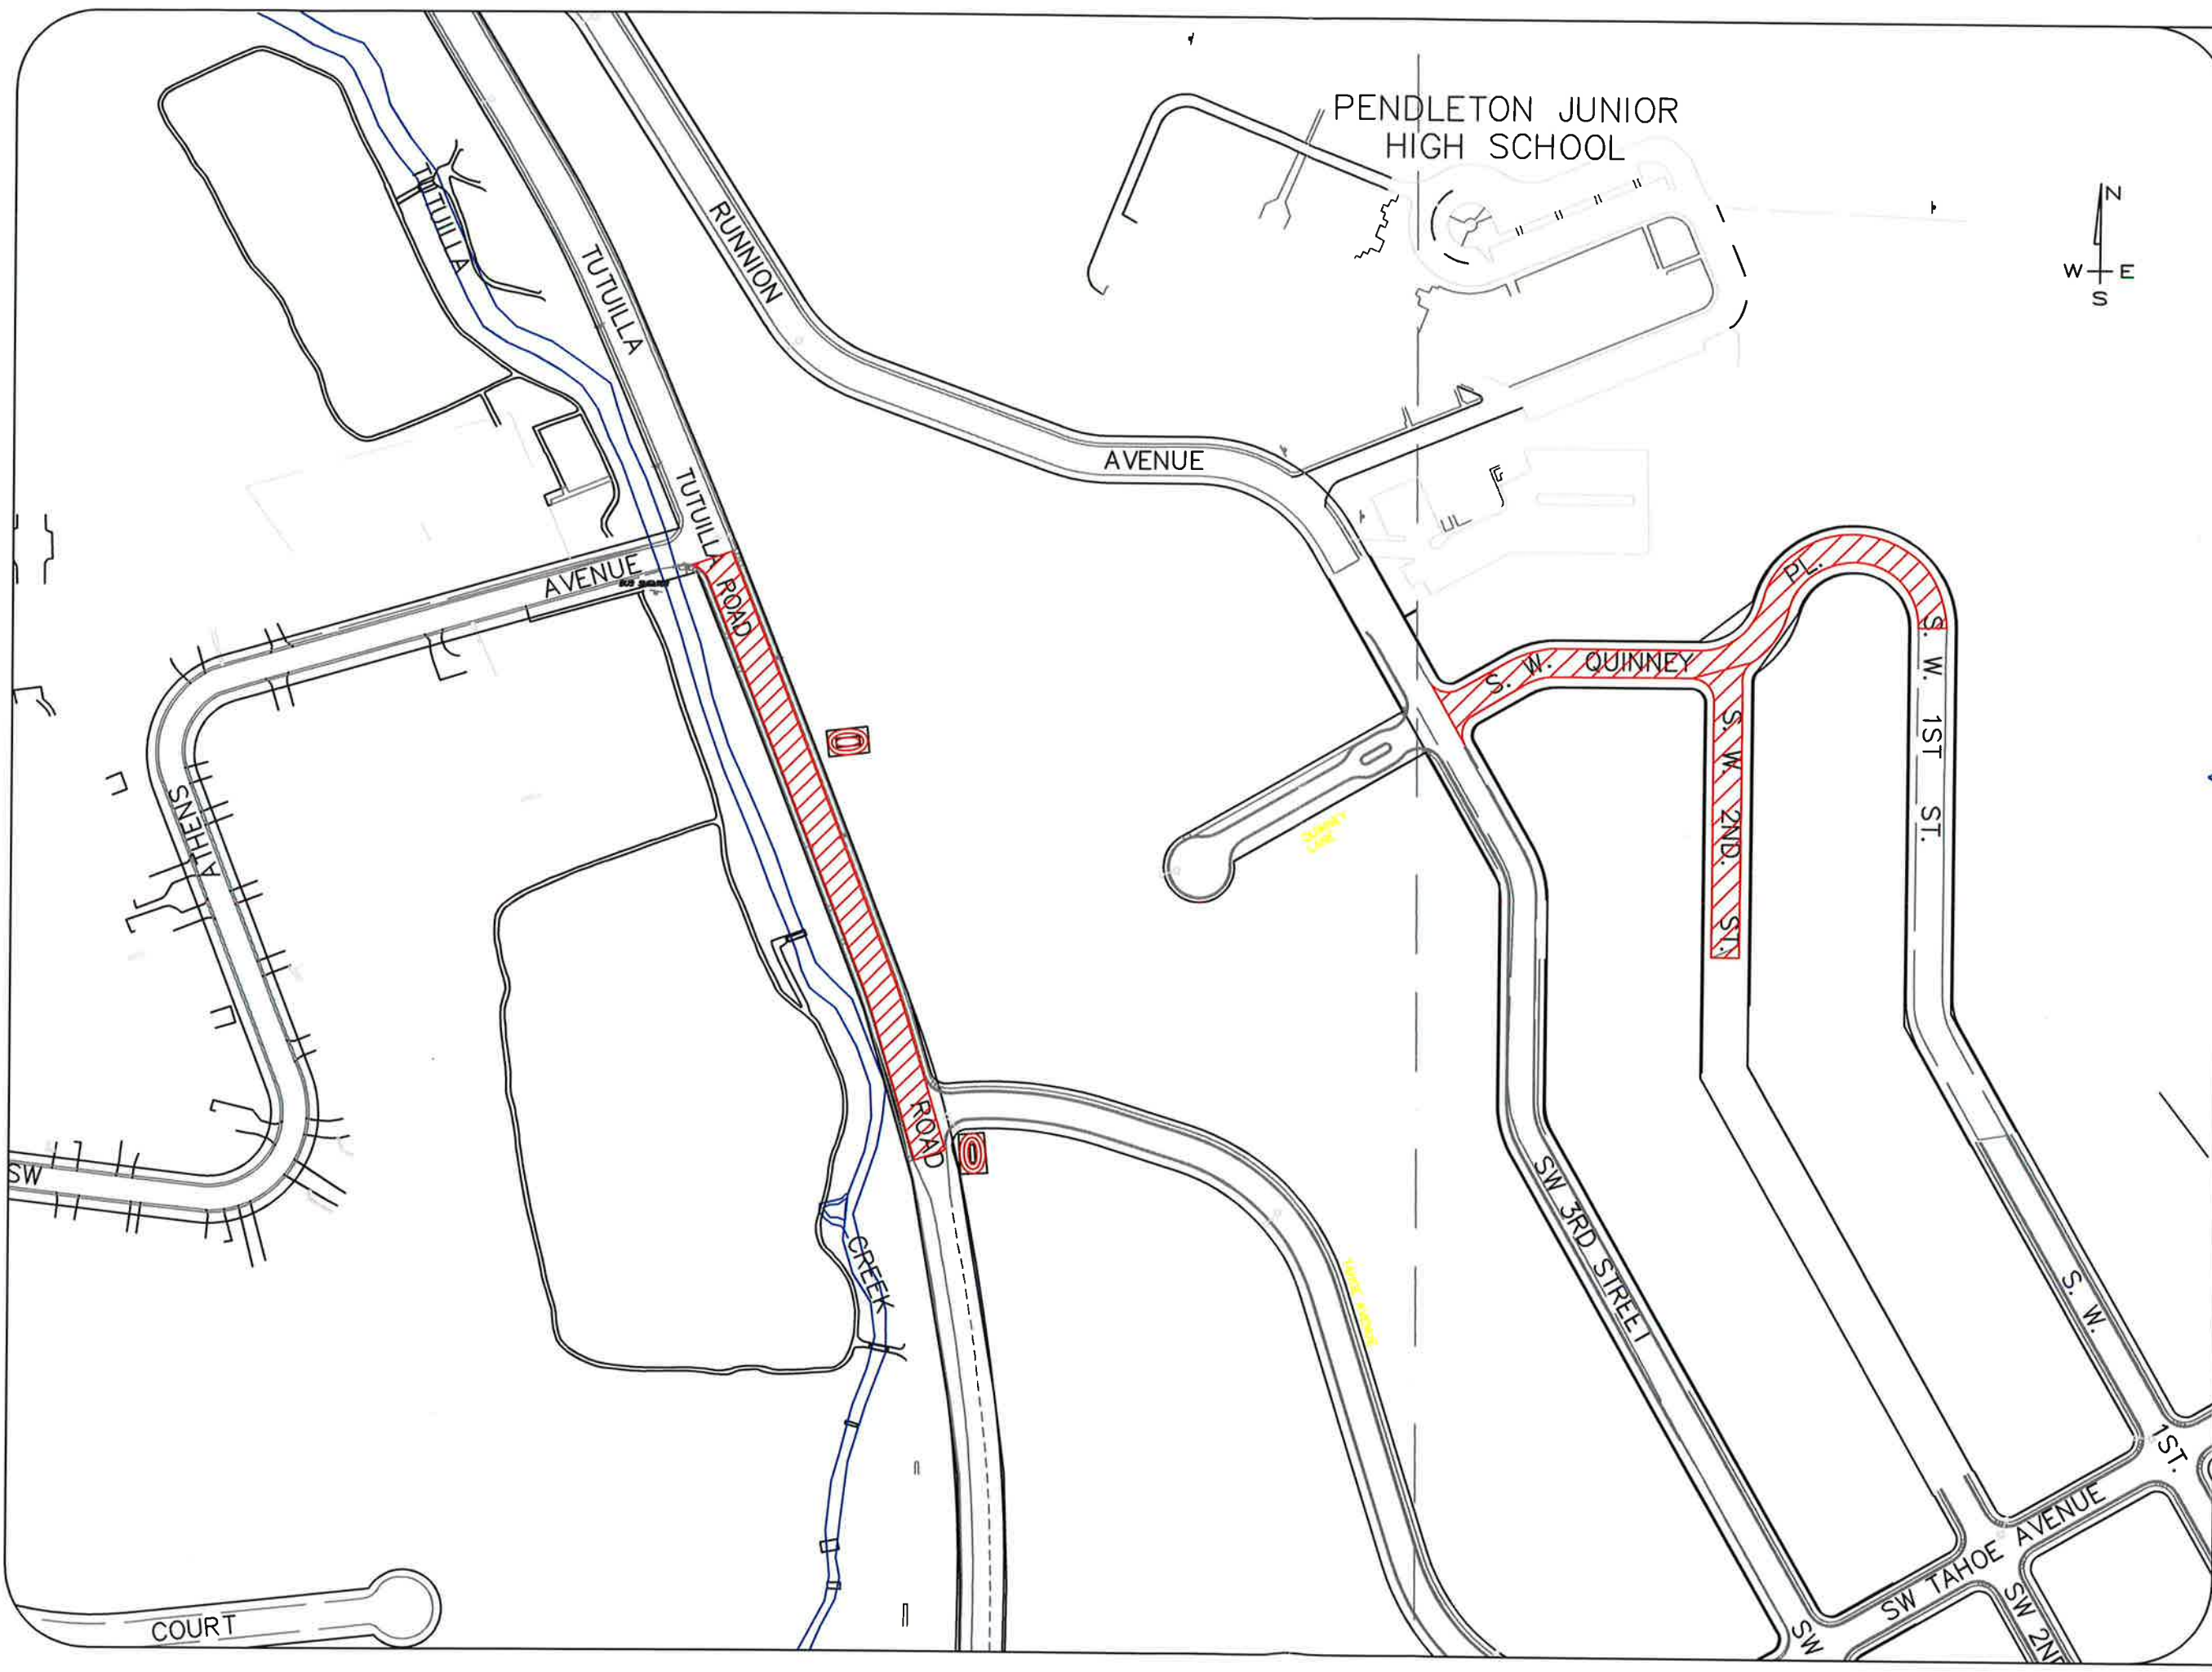

General Notes

 SLURRY SEAL

BAR IS ONE INCH ON ORIGINAL DRAWING.
 0  1"
 IF NOT ONE INCH ON THIS SHEET, ADJUST SCALE ACCORDINGLY.



RENEWAL: JUN 30 2020
 SIGNED: DEC 06 2019

No.	Revision/Issue	Date

Firm Name and Address
 CITY OF PENDLETON
 ENGINEERING DEPT
 500 SW DORION AVE.
 PENDLETON, OR 97801
 (541) 966-0203

Project Name and Address
 2020 SLURRY SEAL

Project 2020 SLURRY SEAL	Sheet S-3
Date NOVEMBER 2019	
Scale 1"=200'	